
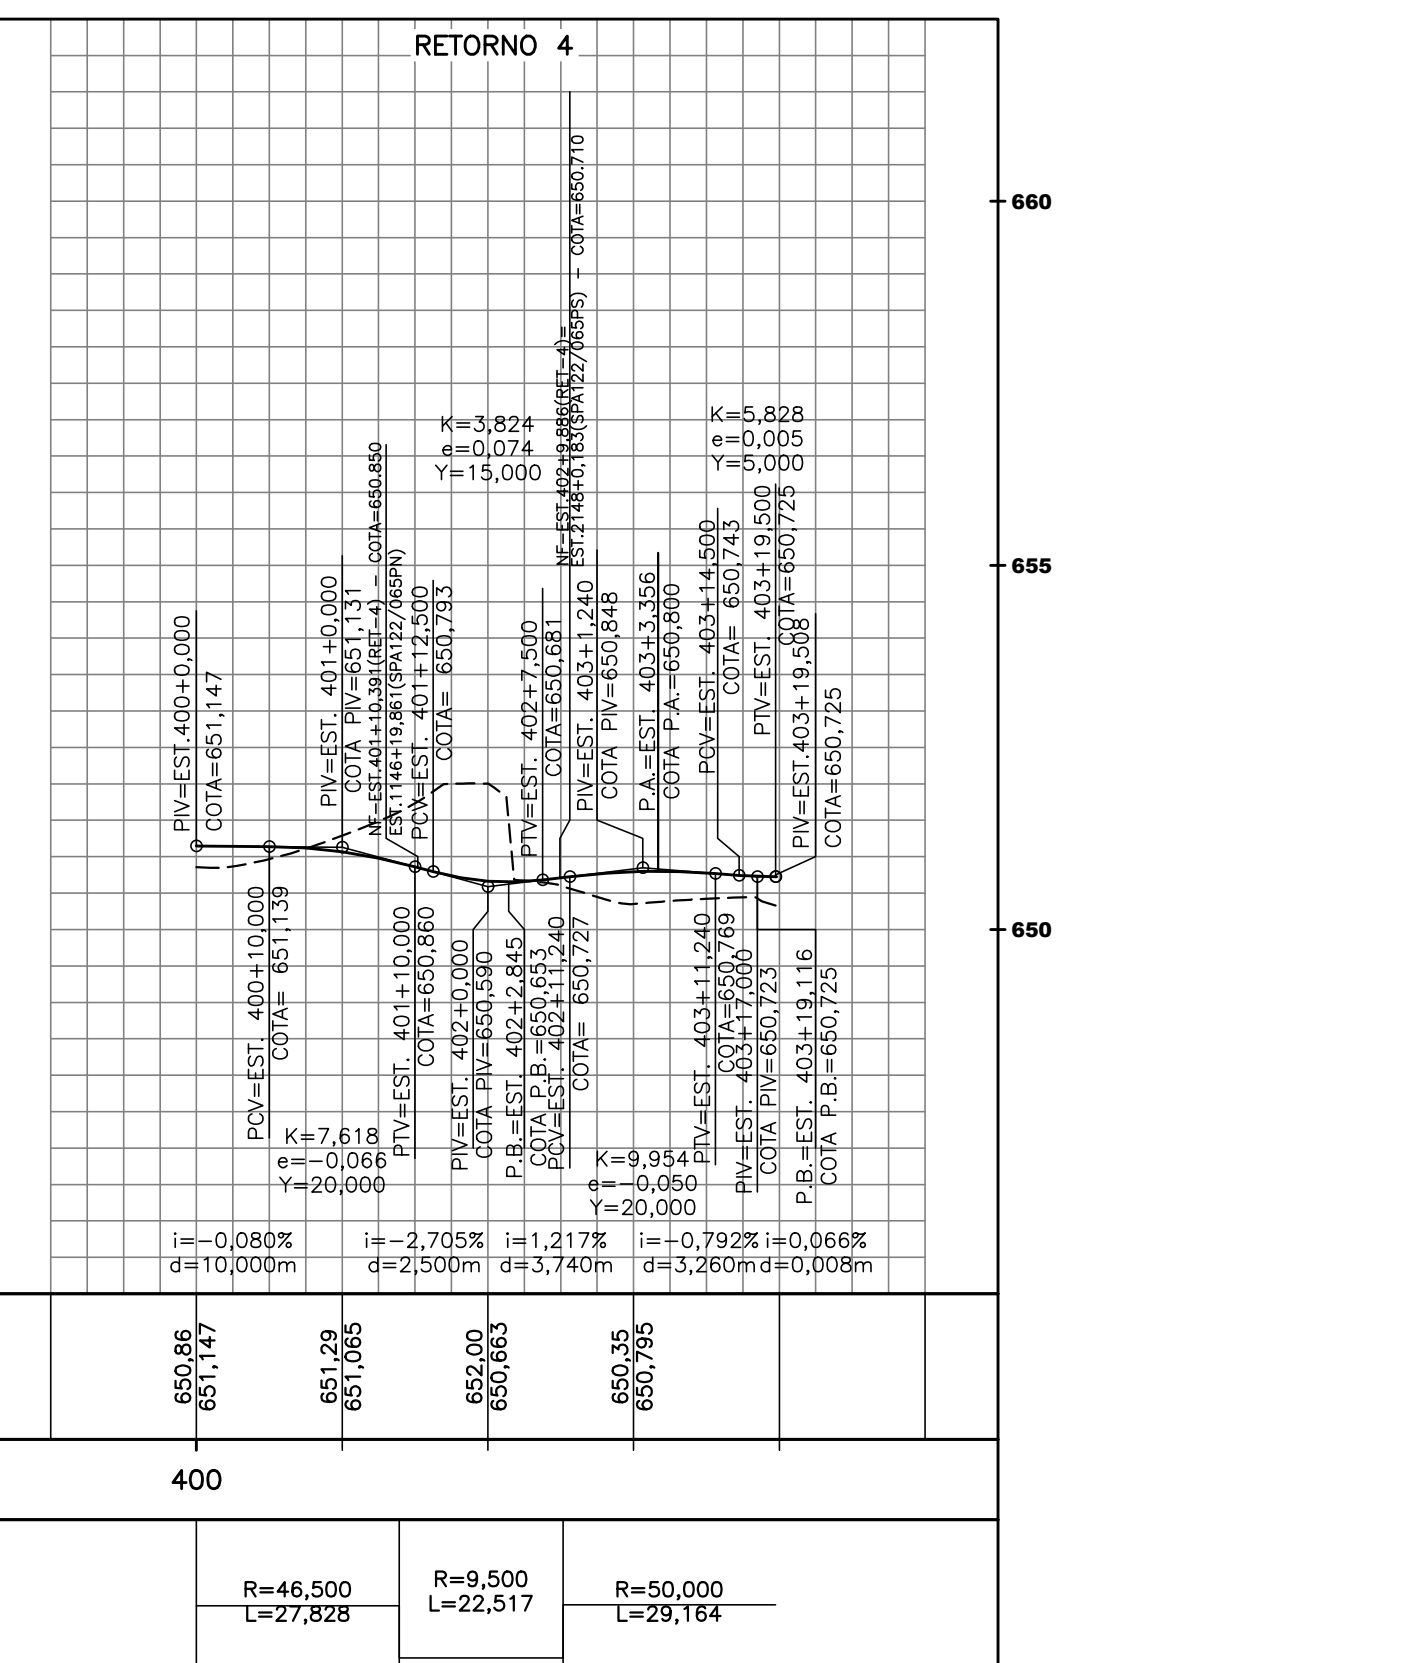
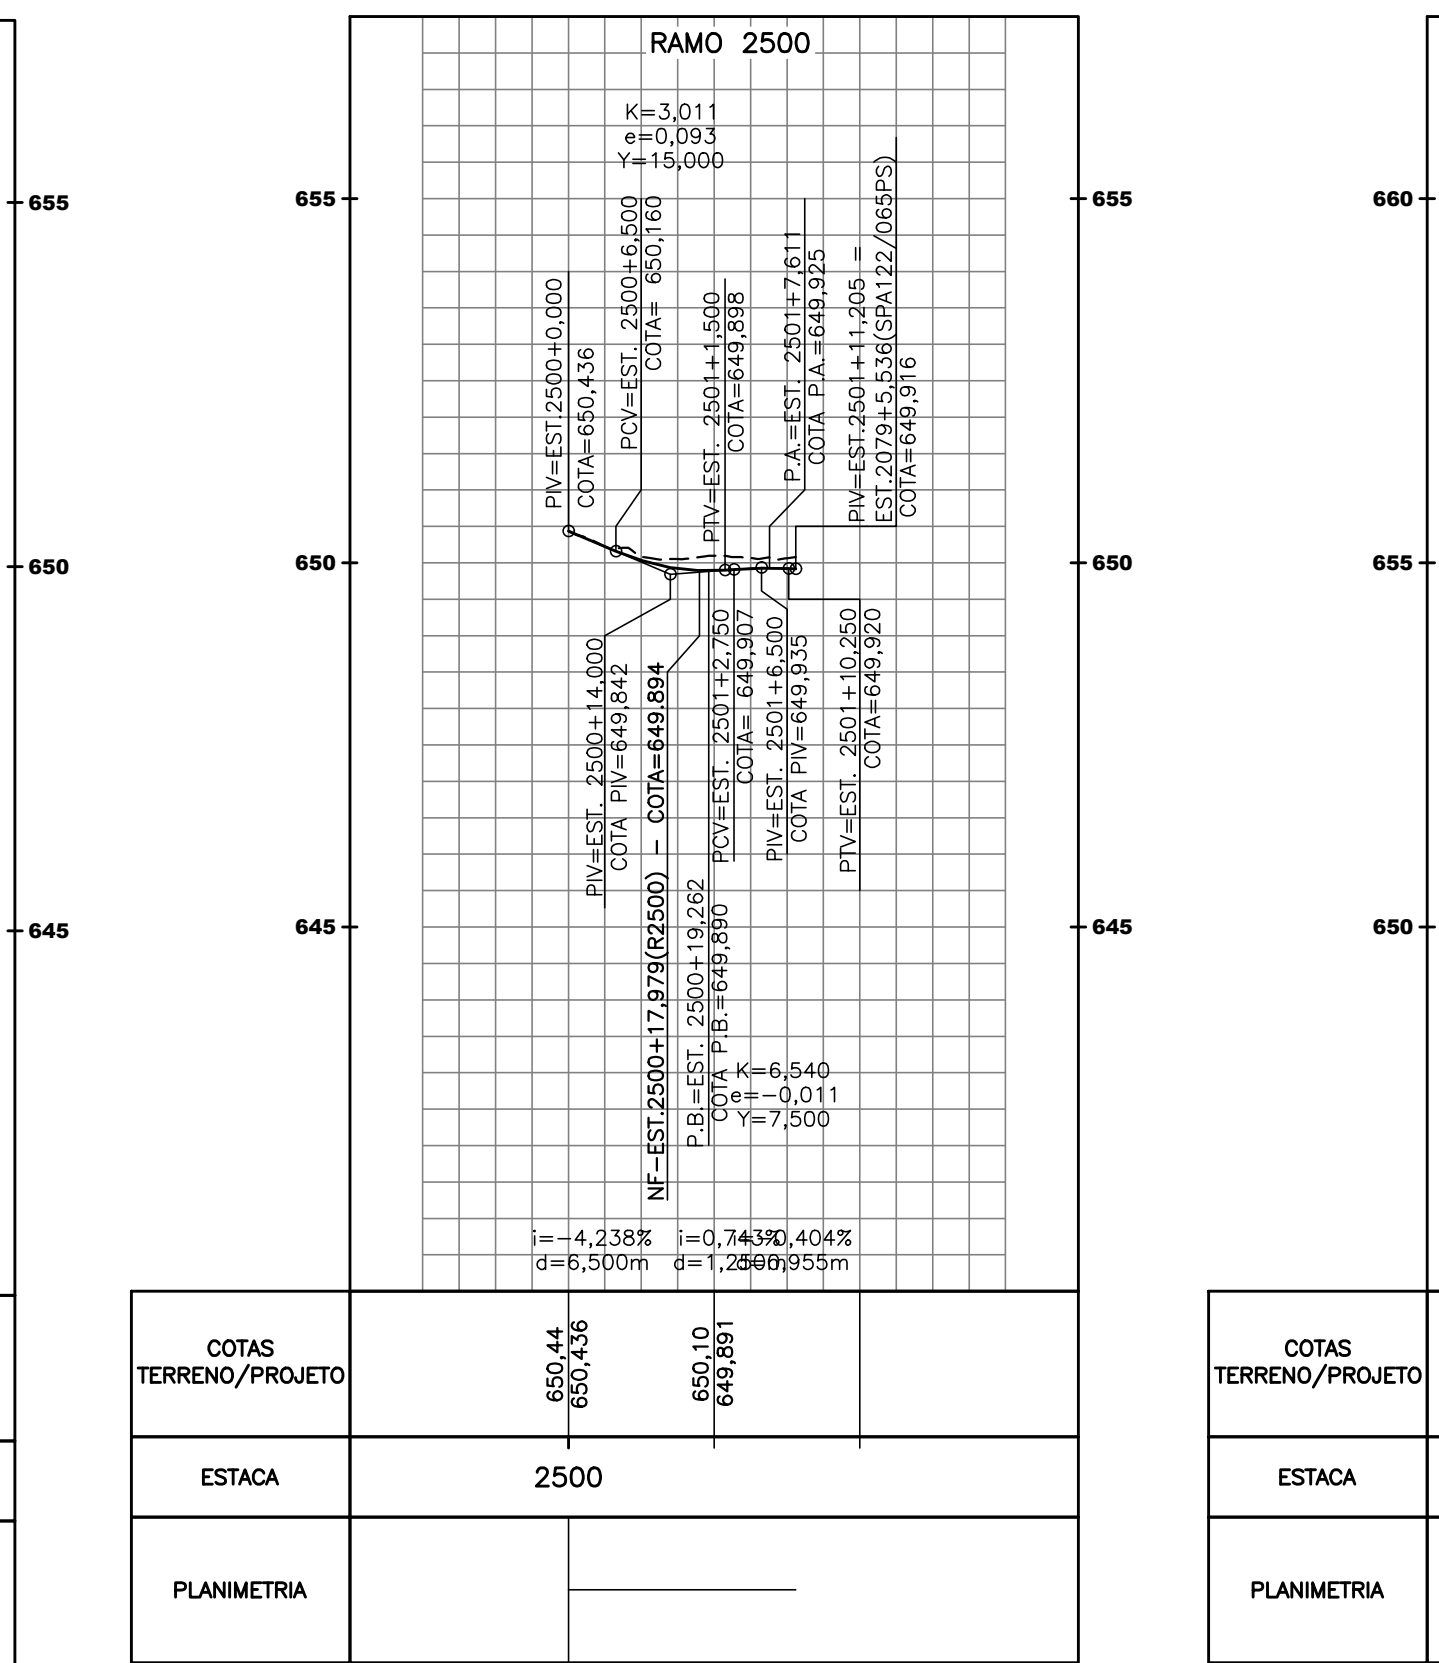
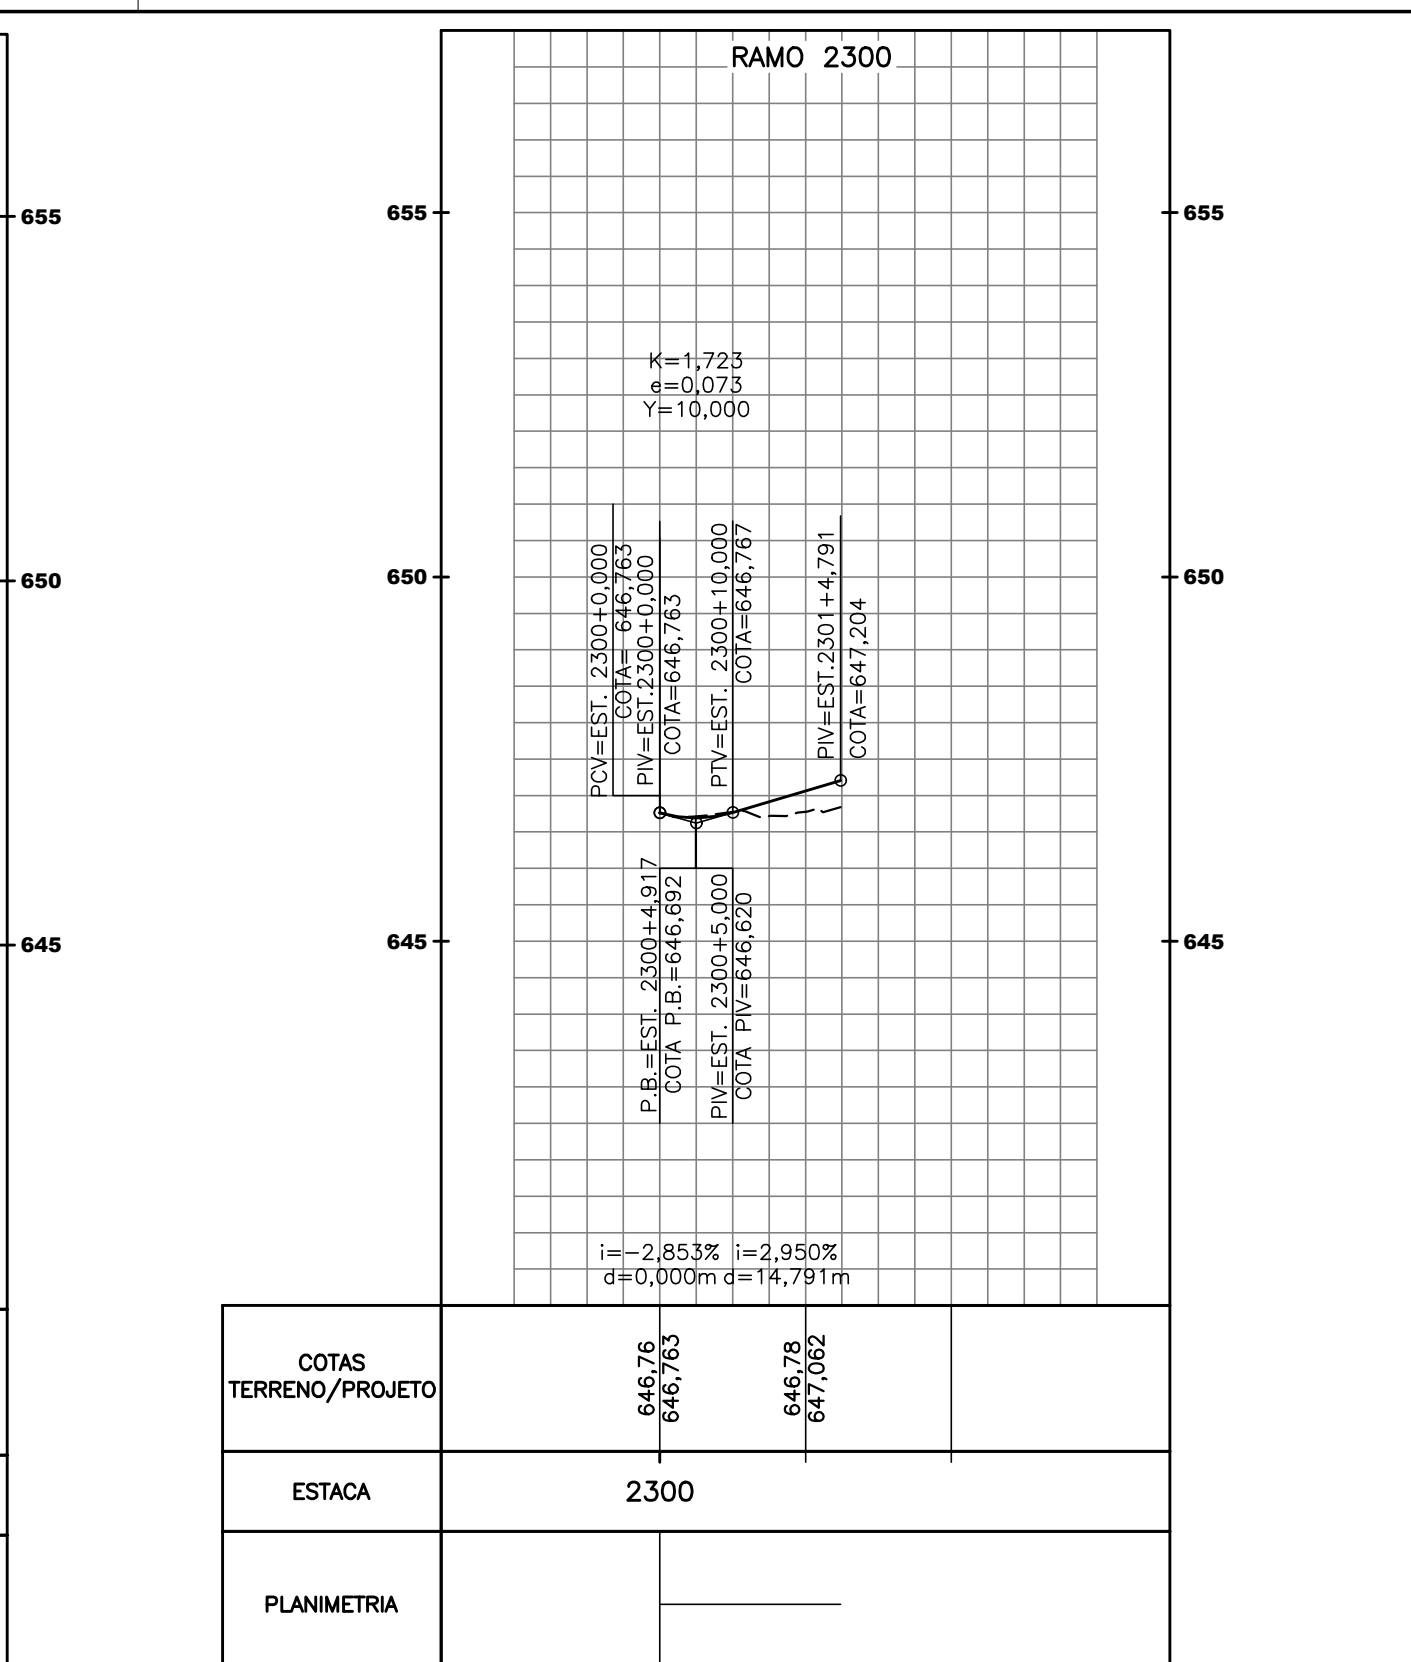


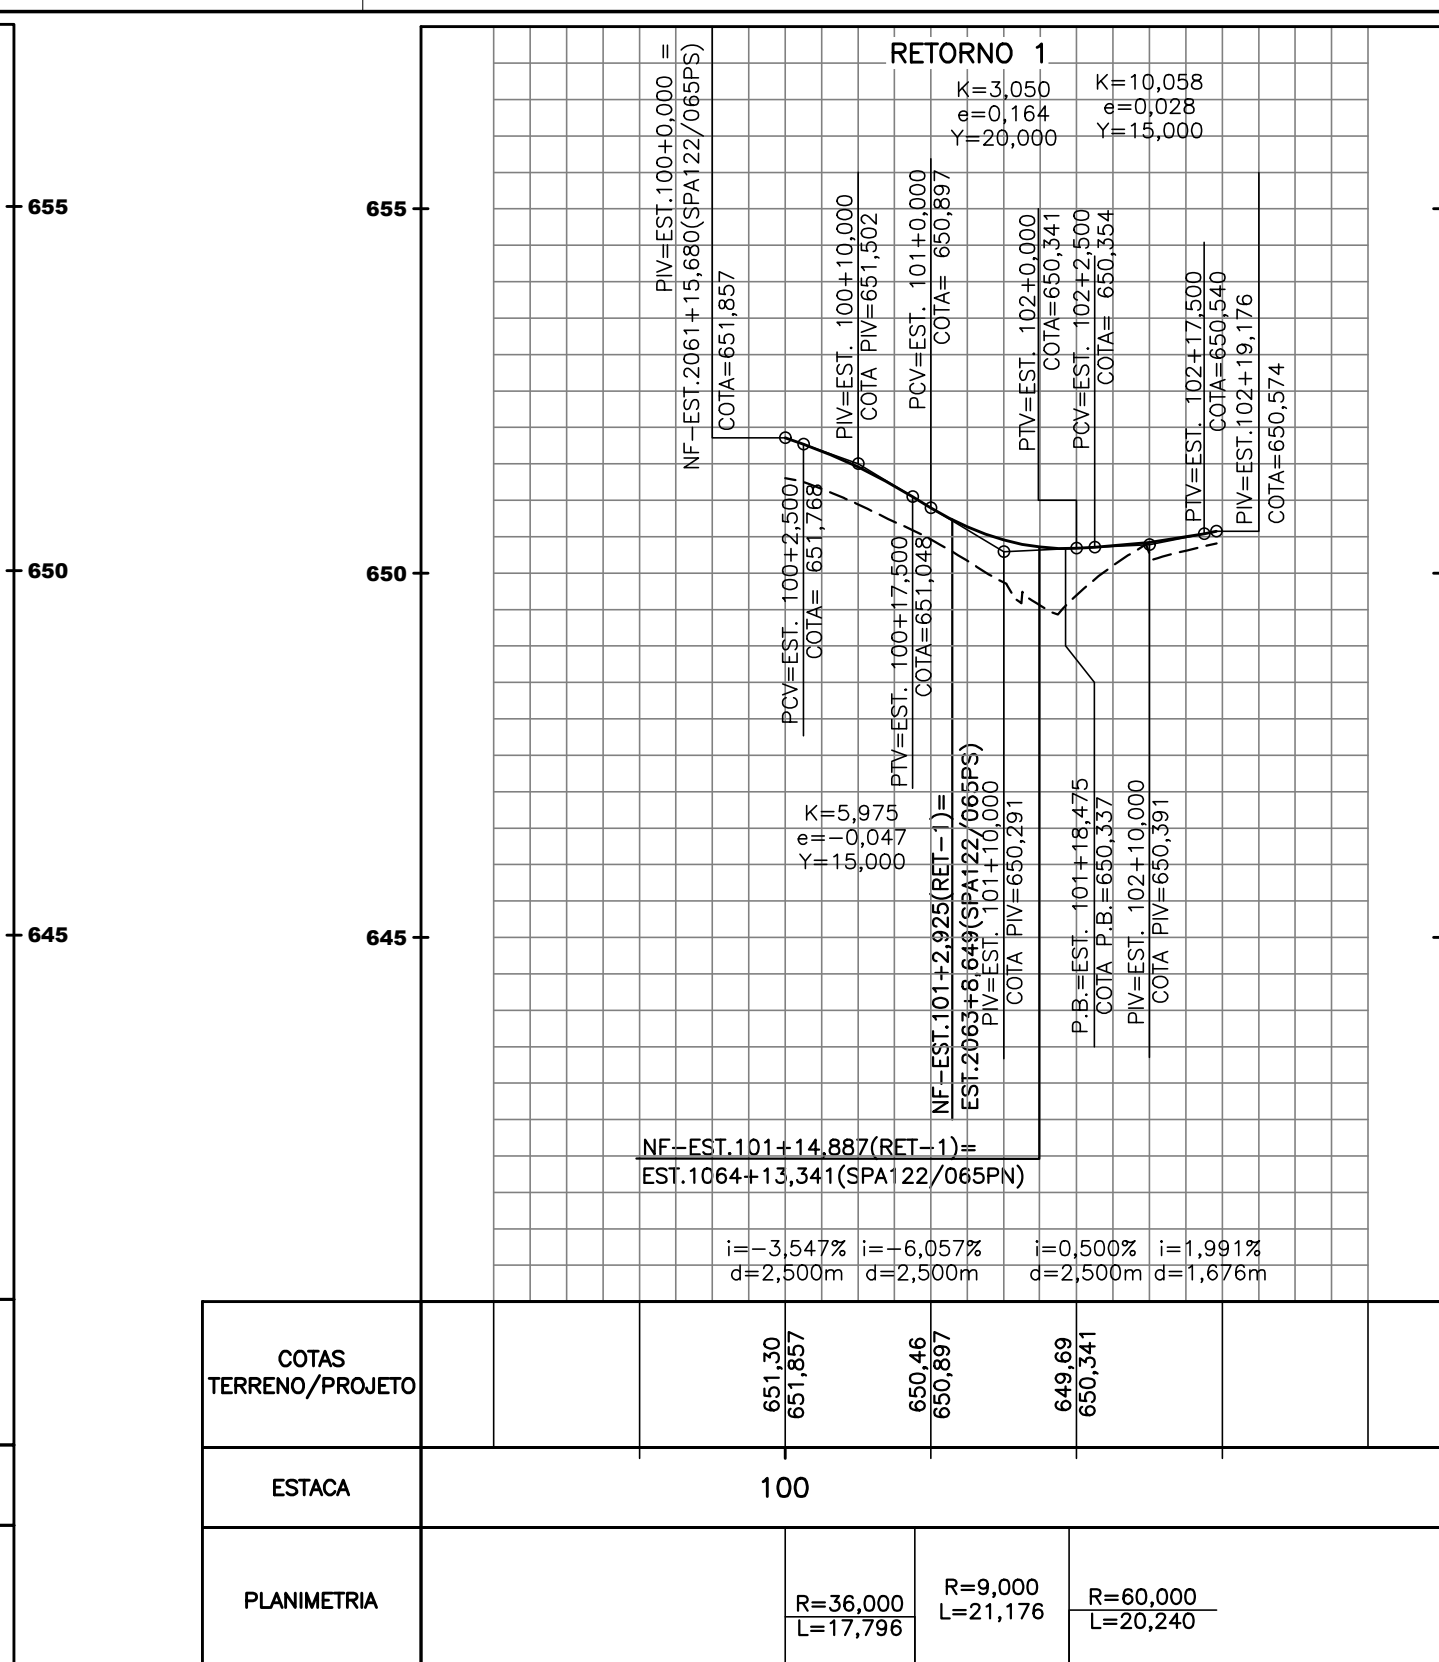

TÍTULO:	PROJ. EXECUTIVO-PERFIS RAMOS 2200 A 2500 E RET 1 A 4		DER SP
RODOVIA:	SPA 122/065 – RODOVIA DOS AGRICULTORES		
TRECHO:	km 0+000 AO km 4+250	ESTACA	—
ESCALA:	H=1:1.000 / V=1:100		FOLHA 08